


BLOUNT COUNTY, TENN.

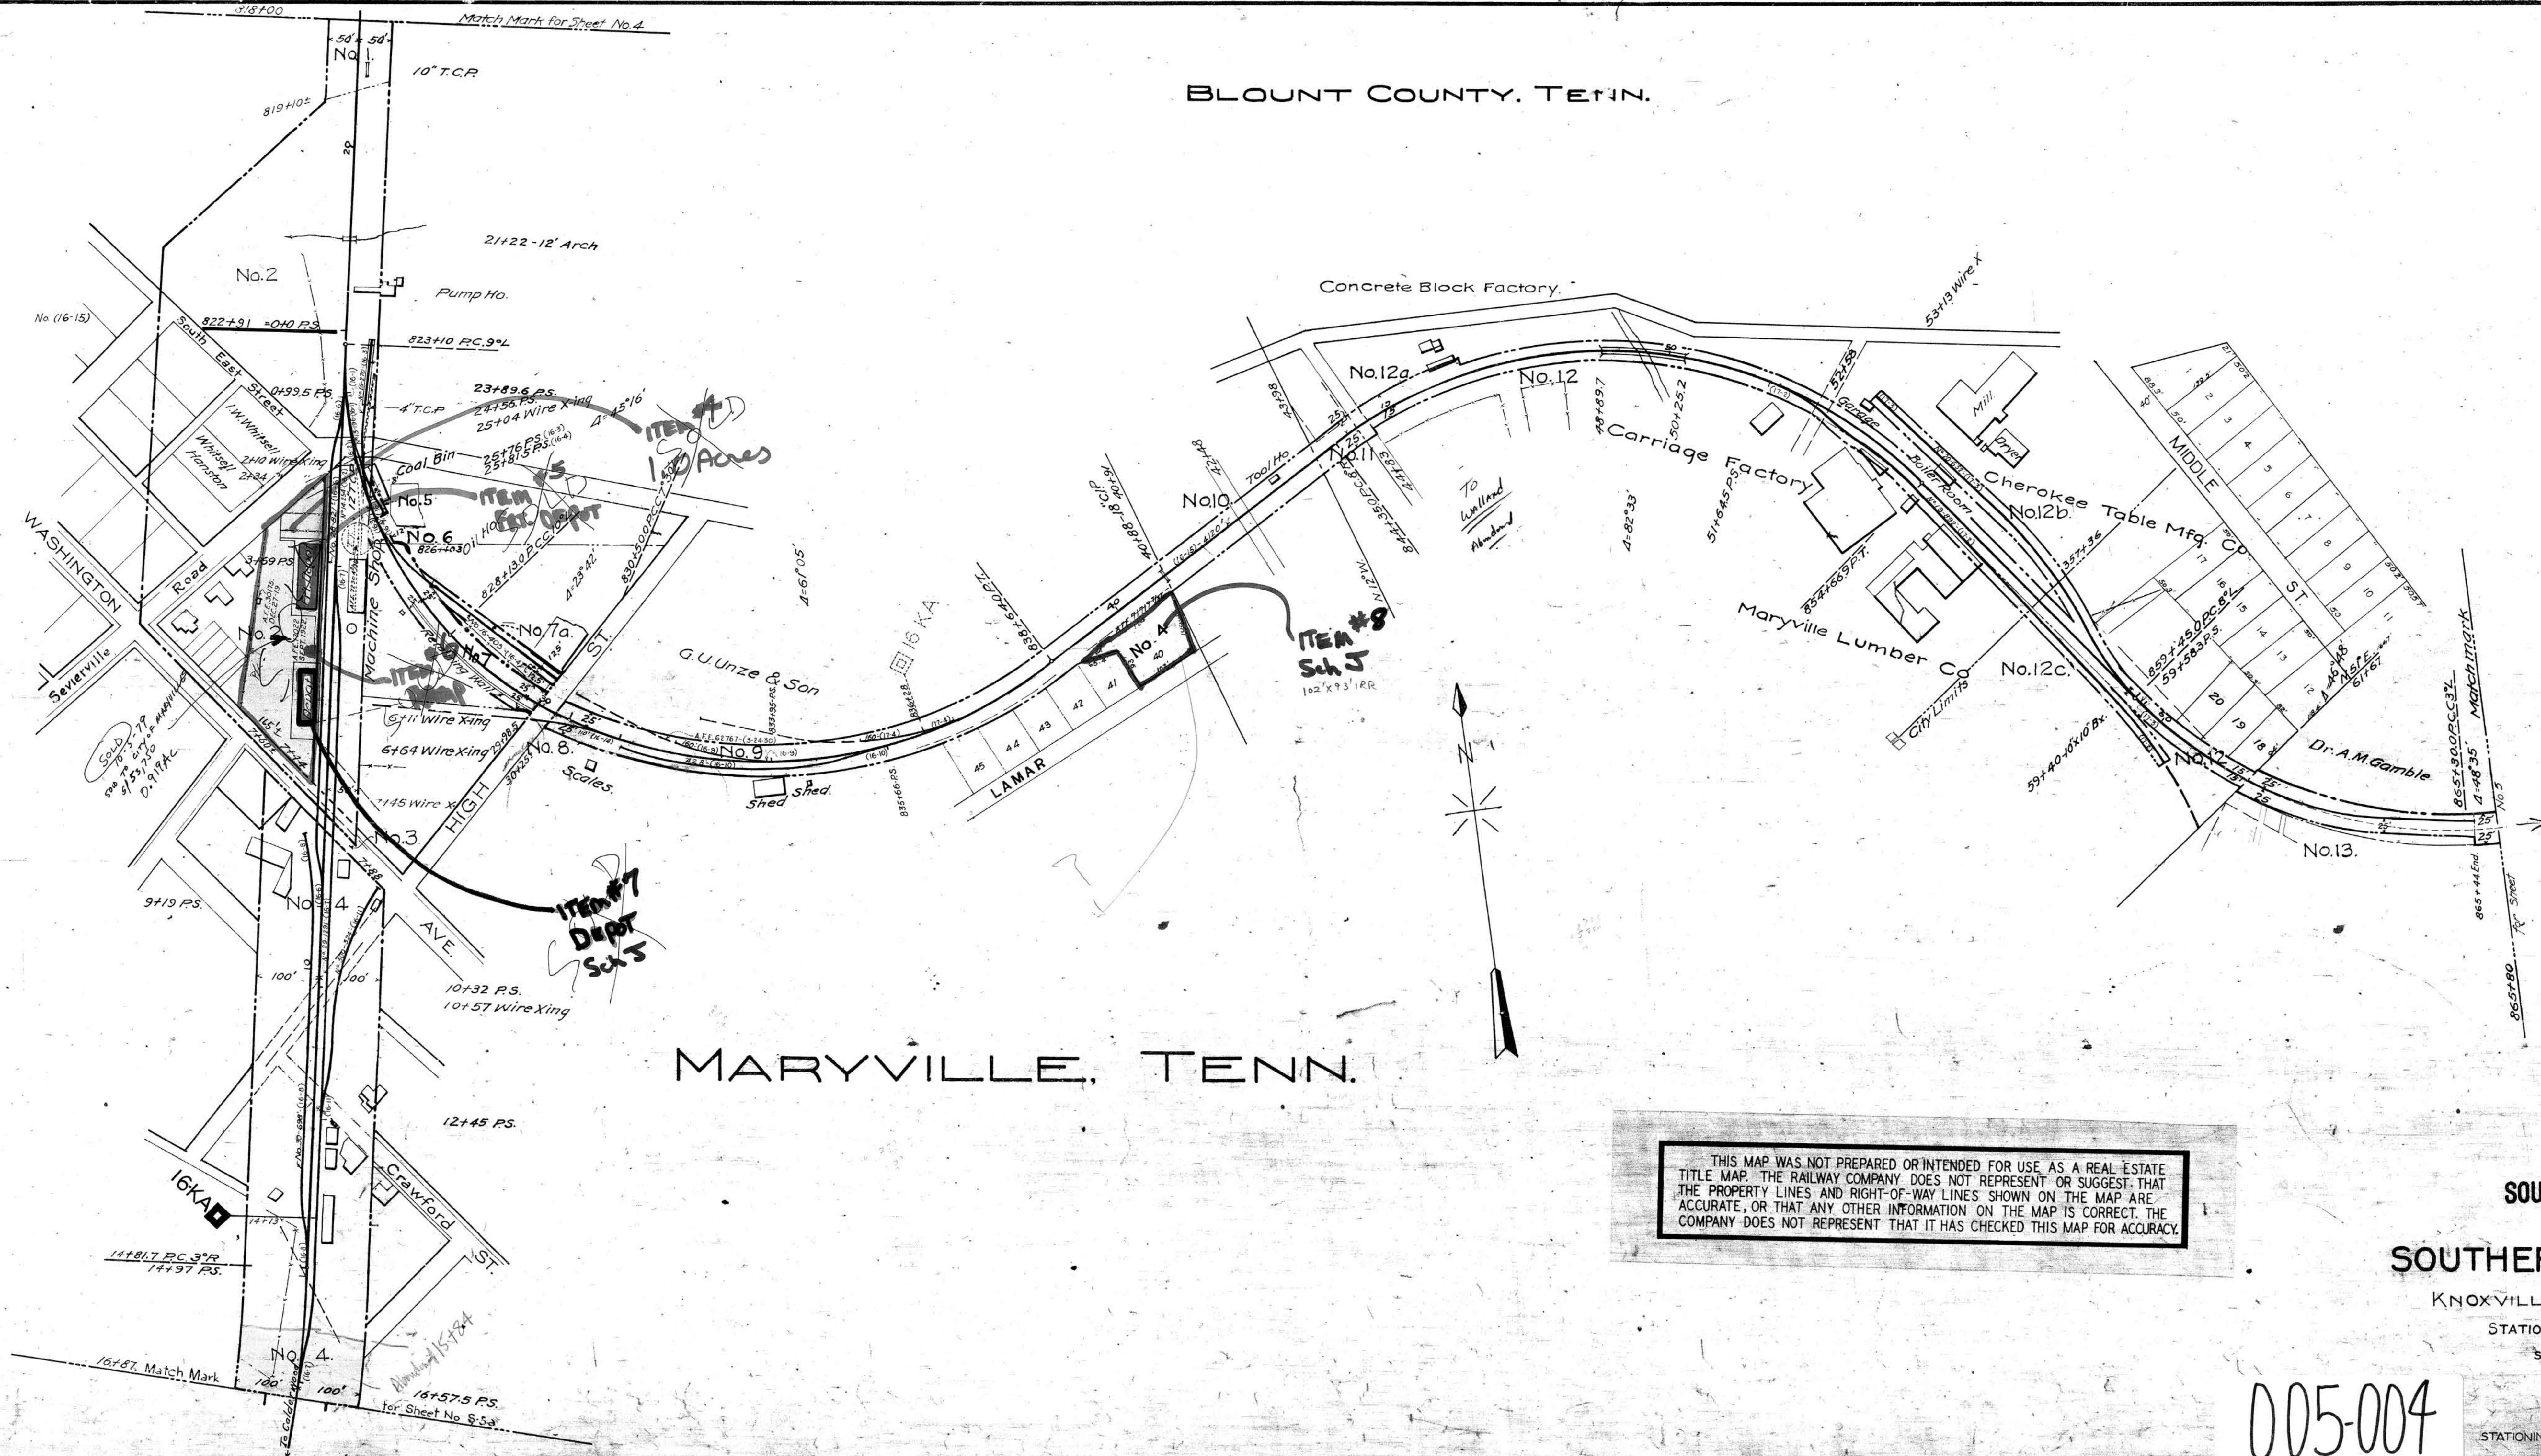

MARYVILLE, TENN.

THIS MAP WAS NOT PREPARED OR INTENDED FOR USE AS A REAL ESTATE TITLE MAP. THE RAILWAY COMPANY DOES NOT REPRESENT OR SUGGEST THAT THE PROPERTY LINES AND RIGHT-OF-WAY LINES SHOWN ON THE MAP ARE ACCURATE, OR THAT ANY OTHER INFORMATION ON THE MAP IS CORRECT. THE COMPANY DOES NOT REPRESENT THAT IT HAS CHECKED THIS MAP FOR ACCURACY.

TRACK NOS REFER TO ICC LIST NOS.

STATION MAP

SOUTHERN RAILWAY COMPANY

Operated by the

SOUTHERN RAILWAY COMPANY

KNOXVILLE, TENN., TO MARYVILLE, TENN.

STATION 818+00 TO STATION 865+80

SCALE: 1 IN. = 100 FT. DECEMBER 31, 1927.

Office of Special Engineer  
Washington, D.C.

STATIONING REFERS TO ICC INVENTORY CHAINAGE-1916

V-640  
S-5

005-004

Tracks corrected to Dec. 31, 1926